



PC

Carradale Heritage Centre

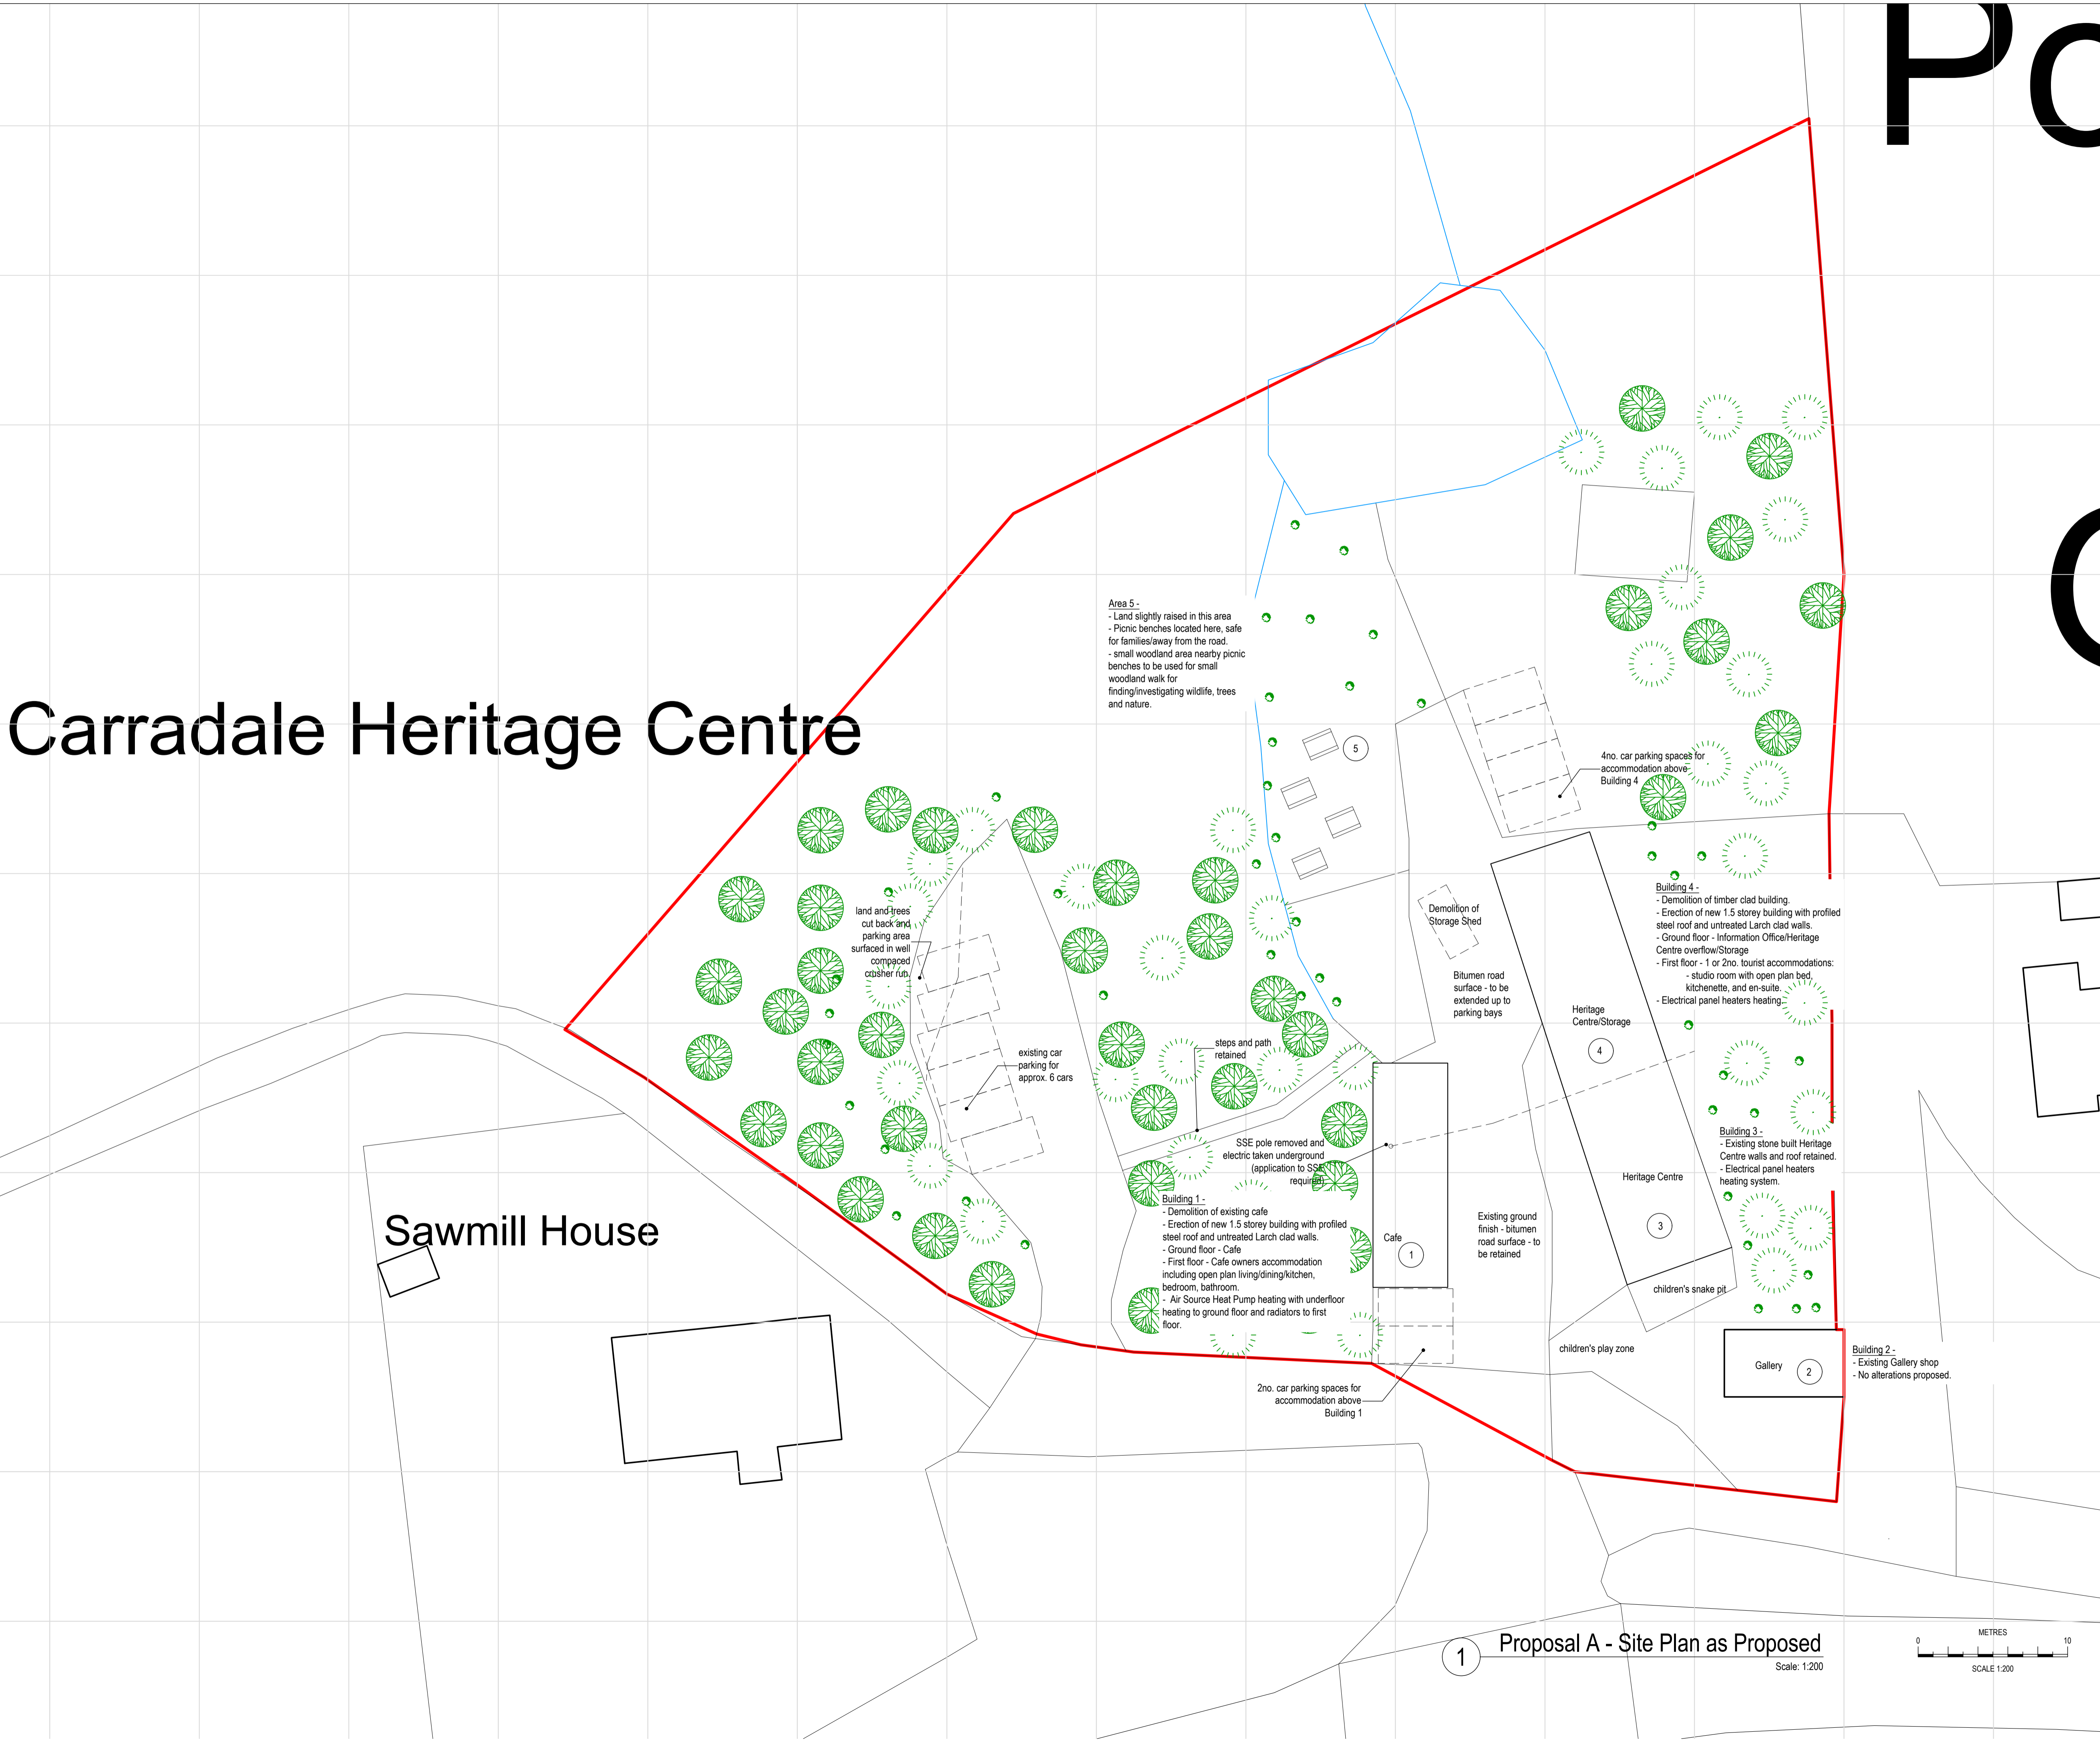

Sawmill House

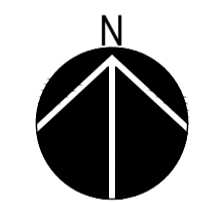

General Note: This drawing may not be suitable for any other purpose than for which it was created, whether this be "For Comment", "Planning Permission" or "Building Warrant". It may be necessary to augment/and or amend this drawing. Therefore no liability will be accepted for any omission on this drawing should it be used for any other purpose. Do not scale.


The contractor will be held to have checked all dimensions prior to ordering materials or commencing with any works and in the event of any discrepancies, refer them directly to Bowman Stewart prior to commencement of the works.

The contractor will ensure that all materials conform to the British Standards relating to them and/or certificates issued by the British Board of Agreement and that they are fixed, mounted or installed strictly in accordance with the BS (EN) Code of Practice relative to them or the Manufacturer's printed instructions. British Standards & Codes of Practice will include amendments made on or before date of tender.

The drawing is the copyright of Bowman Stewart and all rights are reserved. Copying of this drawing or any part thereof by any means is an infringement of the copyright and may be subject to prosecution unless consent of Bowman Stewart is obtained.

FOR COMMENT		
CLIENT	Carradale Community Trust	
PROJECT	Redevelopment of Carradale Heritage Centre, Carradale, By Campbeltown	
DRAWING	Proposal A - Site plan as proposed	
DATE	Nov 2024	SCALE 1:200 @ A1
DRAWN BY	KM	DRAWING NUMBER 24-3069-SK-02
		REVISION -

1 Proposal A - Site Plan as Proposed
Scale: 1:200

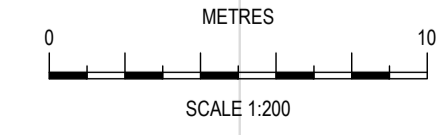

Bowman Stewart
CHARTERED SURVEYORS, ARCHITECTS & ENGINEERS